

MARION COUNTY SURVEYOR'S OFFICE



SECTION CORNER RECORD

DEBRA S. JENKINS
MARION COUNTY SURVEYOR

SEC. 30 TWN. 15_N RNG. 5_E

BRYAN F. CATLIN, PLS
TECHNICAL SUPERVISOR

Date: 5-26-09
Party Chief: Greene
Crew: Taylor
Type of Marker: Survey marker nail
Method of Establishment: County: 10-31-1997
Name: 150530A

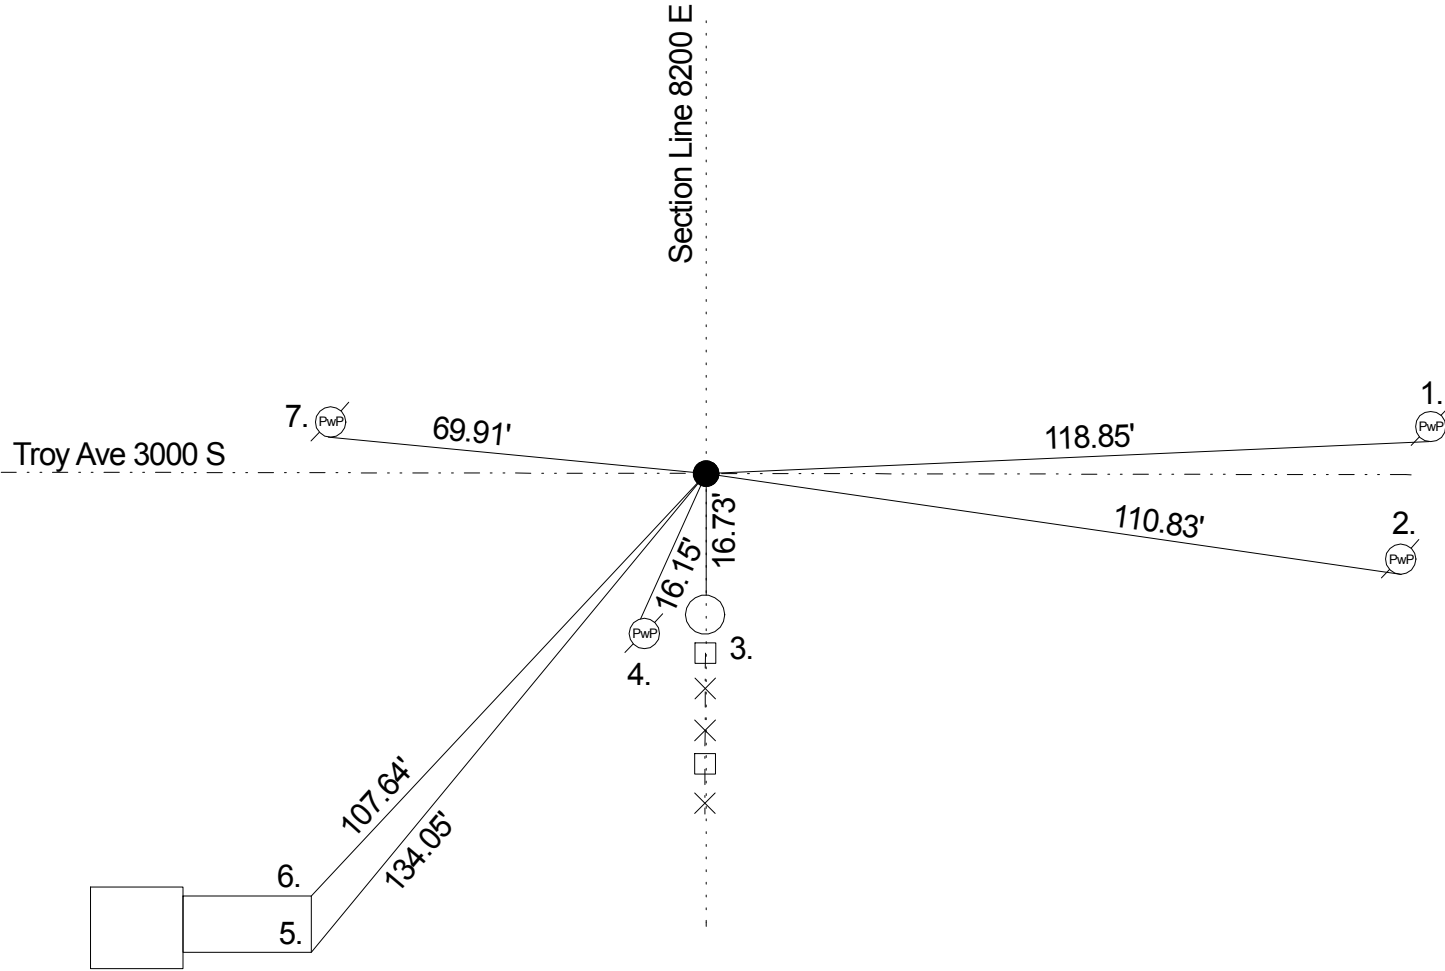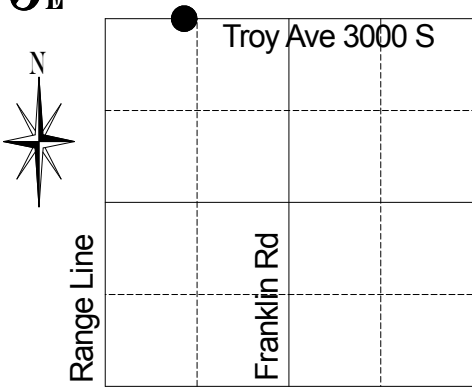

REF.	DISTANCE	DESCRIPTION
1.	118.85'	Mag nail S PwP #11-650 A 4" up
2.	110.83'	Mag nail S PwP #12-650 B 8" up
3.	16.73'	Due S to center concrete post
4.	16.15'	Road nail N PwP #8141 12" up
5.	134.05'	SE corner of brick 8209 E Troy
6.	107.64'	NE corner of brick 8209 E Troy
7.	69.91'	Road nail S PwP #10-650 A 24" up

THIS CORNER POSITION
REPRESENTS A "TITLE" CORNER
AND MAY NOT NECESSARILY
REPRESENT THE POSITION BASED
ON RECORD CORNERS.